
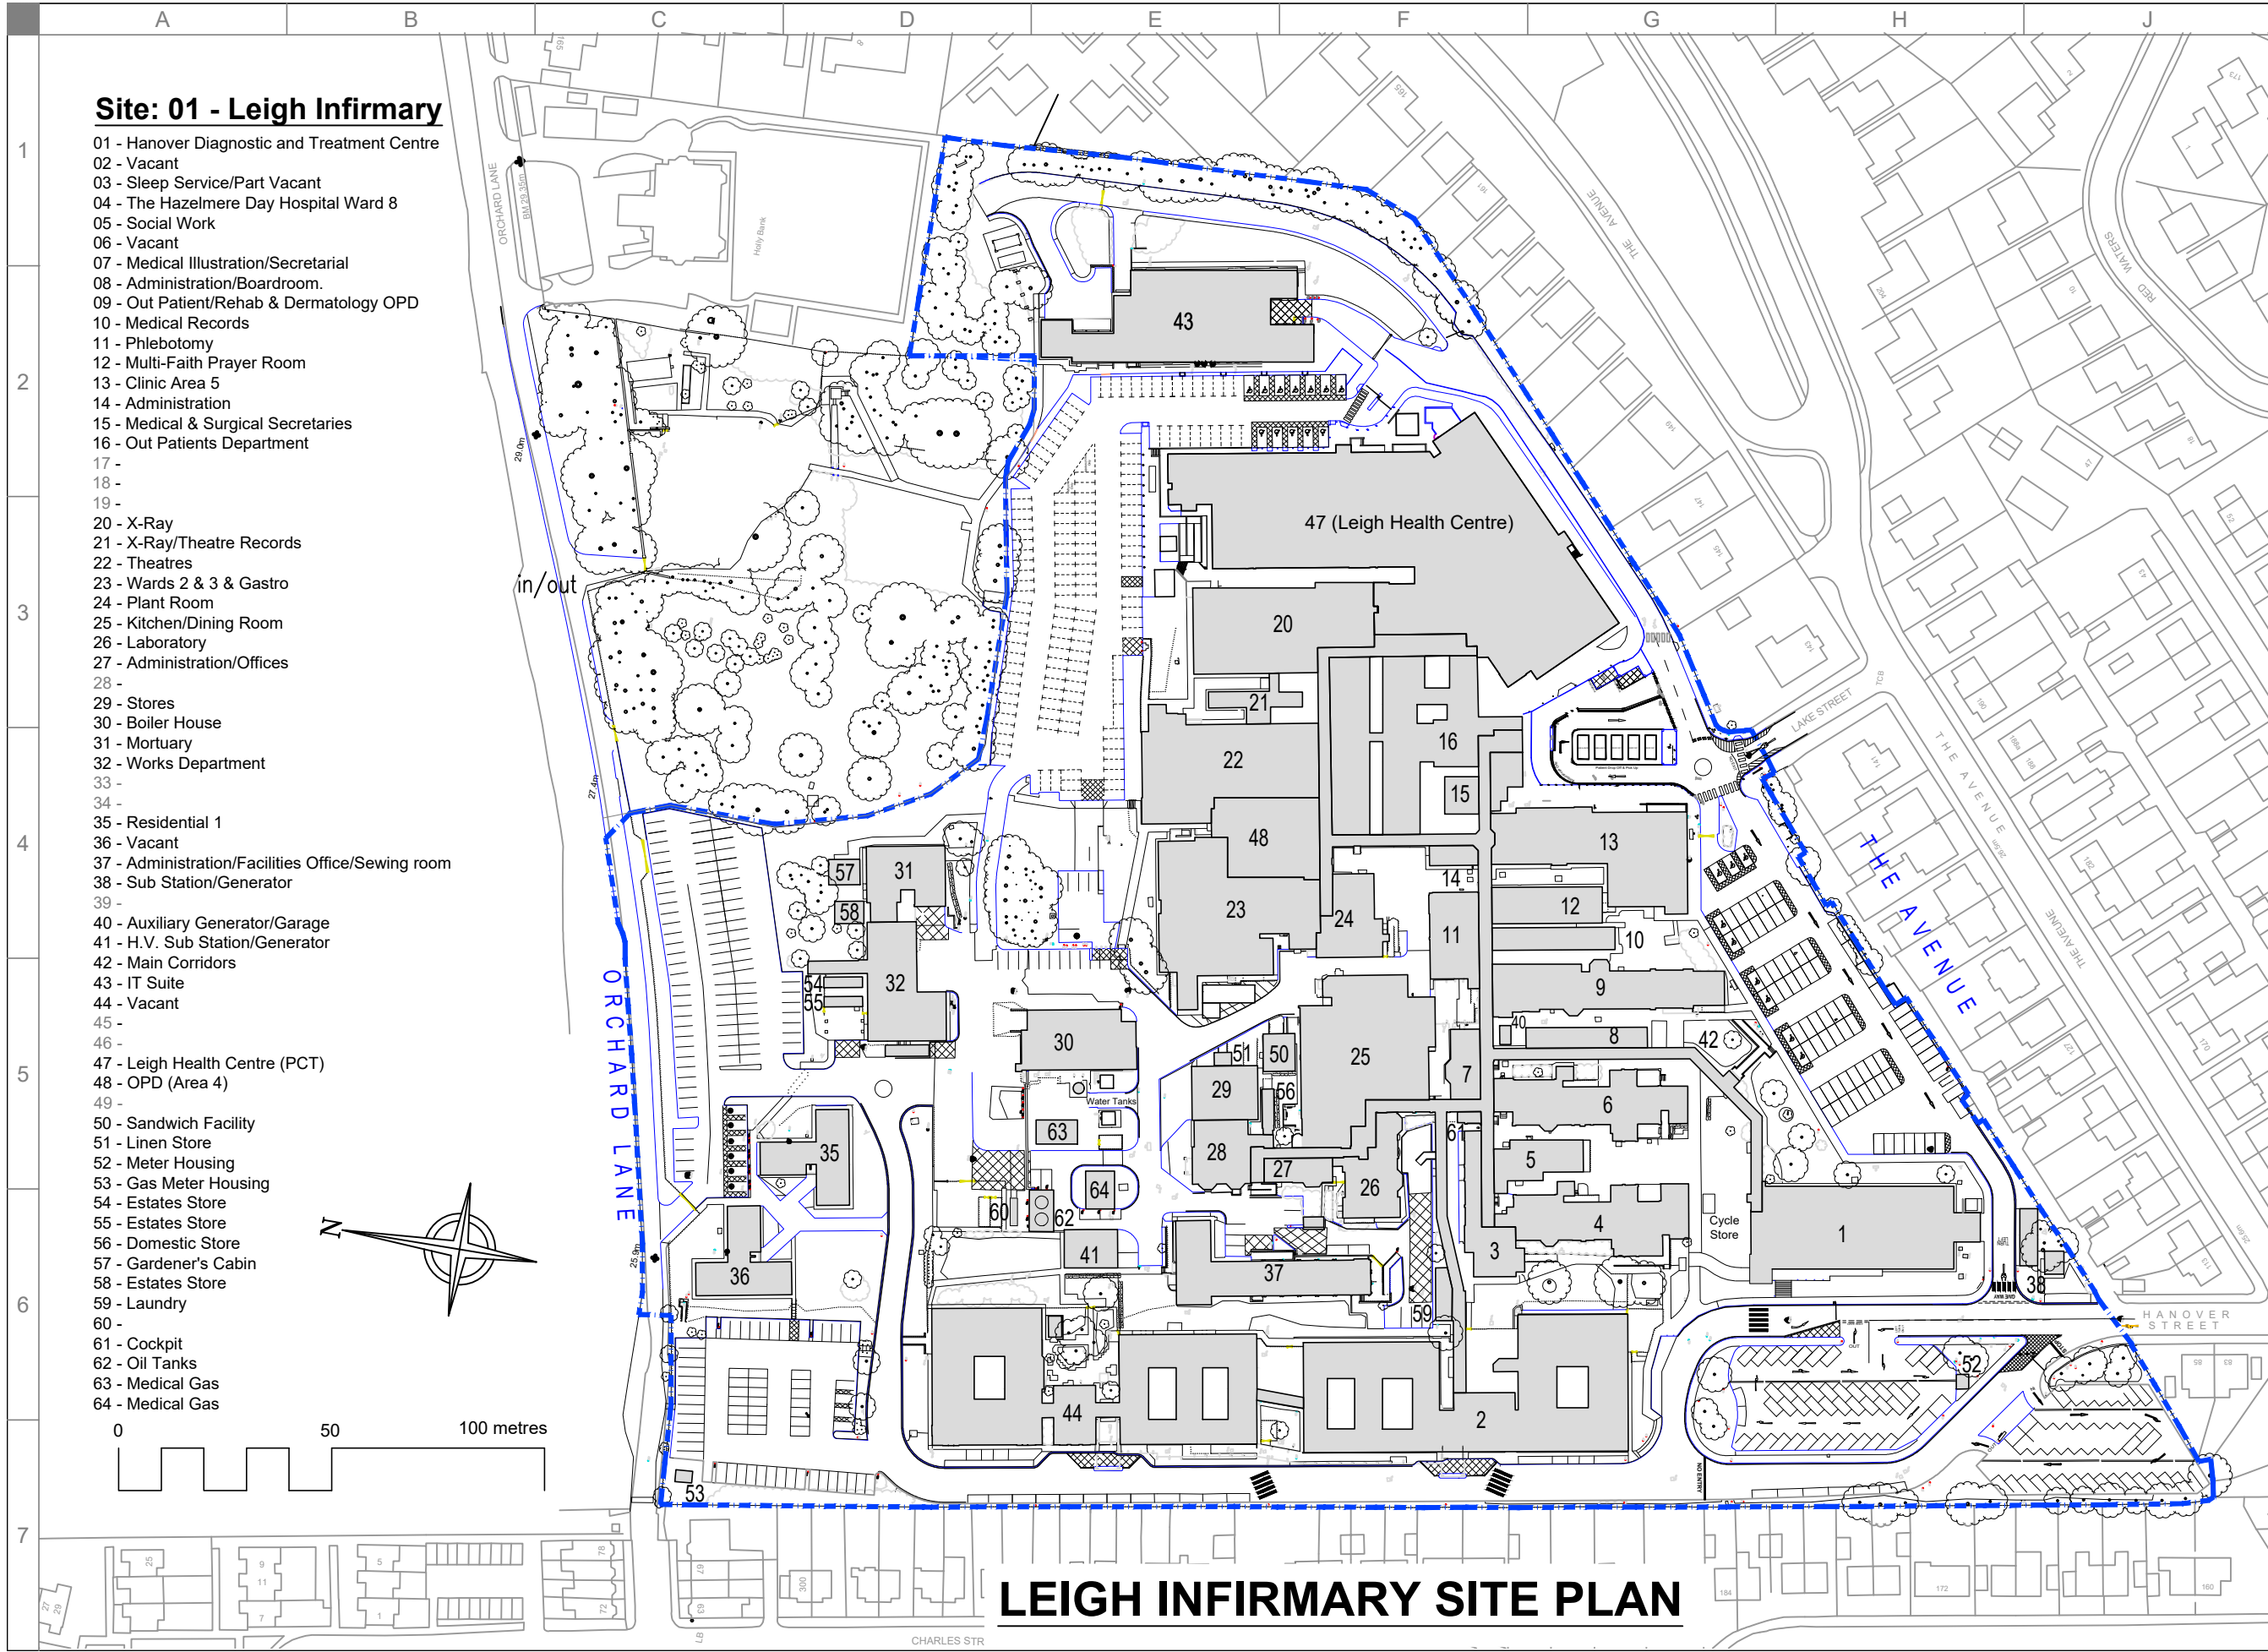
 


Site: 01 - Leigh Infirmary


- 01 - Hanover Diagnostic and Treatment Centre
- 02 - Vacant
- 03 - Sleep Service/Part Vacant
- 04 - The Hazelmere Day Hospital Ward 8
- 05 - Social Work
- 06 - Vacant
- 07 - Medical Illustration/Secretarial
- 08 - Administration/Boardroom.
- 09 - Out Patient/Rehab & Dermatology OPD
- 10 - Medical Records
- 11 - Phlebotomy
- 12 - Multi-Faith Prayer Room
- 13 - Clinic Area 5
- 14 - Administration
- 15 - Medical & Surgical Secretaries
- 16 - Out Patients Department
- 17 -
- 18 -
- 19 -
- 20 - X-Ray
- 21 - X-Ray/Theatre Records
- 22 - Theatres
- 23 - Wards 2 & 3 & Gastro
- 24 - Plant Room
- 25 - Kitchen/Dining Room
- 26 - Laboratory
- 27 - Administration/Offices
- 28 -
- 29 - Stores
- 30 - Boiler House
- 31 - Mortuary
- 32 - Works Department
- 33 -
- 34 -
- 35 - Residential 1
- 36 - Vacant
- 37 - Administration/Facilities Office/Sewing room
- 38 - Sub Station/Generator
- 39 -
- 40 - Auxiliary Generator/Garage
- 41 - H.V. Sub Station/Generator
- 42 - Main Corridors
- 43 - IT Suite
- 44 - Vacant
- 45 -
- 46 -
- 47 - Leigh Health Centre (PCT)
- 48 - OPD (Area 4)
- 49 -
- 50 - Sandwich Facility
- 51 - Linen Store
- 52 - Meter Housing
- 53 - Gas Meter Housing
- 54 - Estates Store
- 55 - Estates Store
- 56 - Domestic Store
- 57 - Gardener's Cabin
- 58 - Estates Store
- 59 - Laundry
- 60 -
- 61 - Cockpit
- 62 - Oil Tanks
- 63 - Medical Gas
- 64 - Medical Gas

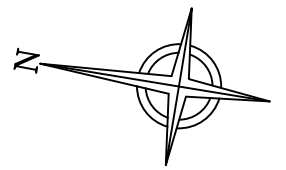

LEIGH INFIRMARY SITE PLAN

Dimensions must not be scaled off this drawing.
 All dimensions must be checked on-site by the contractor prior to commencement of work.
 Any discrepancies must be brought to the attention of the Project Designer.

This drawing must be read in conjunction with the specification and relevant drawings/documentation.

 

Rev.	Date.	Initial.	Description.
N	Oct18	ASR	Updated with Fire Officer & Head of Capital.
P	Nov19	MC	Site boundary altered following sale to Wigan MBC. Block 49 removed.
Q	Feb21	ASR	Site Plan Update
R	AUG 22	DC	Site Plan Update - Entrance works

**Wrightington
Wigan & Leigh
Teaching Hospitals
NHS Foundation Trust**

Estates & Facilities Division
 Buckingham Row
 Suite 8, Brick Kiln Lane
 Wigan, WN1 1XX
 Telephone: (01942) 773732

David A Evans M.C.I.O.B
 Director of Estates
 and Facilities

- FEASIBILITY
- CONSTRUCTION
- TENDER
- AS BUILT

Job Title/Scheme
**Leigh Infirmary
 The Avenue
 LEIGH LANCs
 WN7 1HS**

Drawing Title
SITE PLAN

Job Title/Scheme No.	Drawing No.
N/A	01/99/S/001
Paper	Scale@A3
A3	1:1500
Date	Checked
01/07/09	DAE
Autocad Reference	Drawn
0199S001	ASR